

This is a conformed copy of Instrument
Recorded in Book 6138 Page 292-296
Date 4-11-89 Time 0800
PATSY C. JENNEY, RECORDER
Diane G. Weaver DEPUTY

RESOLUTION 785

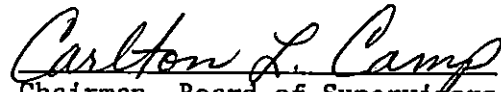
PATRICA ROAD, STEVEN BOULEVARD, UNNAMED ROAD
NAME CHANGES

WHEREAS, a petition has been received by the Yavapai County Board of Supervisors from the Yavapai County Engineer, to change the names of: PATRICA ROAD, Antelope Lakes U-5, in its entirety, as recorded in Book 17, page 23, of Maps and Plats, to change the spelling to Patricia Road; STEVEN BOULEVARD, Black Canyon Vista, as recorded in Book 8, page 15, of Maps and Plats, beginning at the northerly most subdivision line, thence running southeasterly to the the east property line of Lot 16; thence beginning at the north property line of Lots 8 and 9 and running southeasterly and ending at the southwesterly extension of the property line between Lots 7 and 8, its intersection with Maggie Mine Road, as recorded in Book 14, page 49, of Maps and Plats, change to Maggie Mine Road; and to name the UNNAMED ROAD located on Lot 115, The Prescott Riviera, as recorded in Book 8, page 1, of Maps and Plats, to be named Riviera Pass;; all above stated recordations are on record in the office of the Yavapai County Recorder, Prescott, Arizona; and

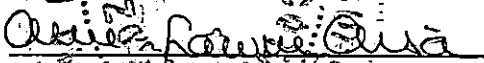
WHEREAS, the existing names of the above described roads are confusing to the public and to responding emergency vehicles;

NOW, THEREFORE, BE IT RESOLVED that the Board of Supervisors of Yavapai County declares that the names of Patrica Road, Steven Boulevard, and unnamed street as described above and as shown on the attached Exhibits A, B, and C be changed to Patricia Road, Maggie Mine Road, and Riviera Pass, respectively.

Dated this 3rd day of April, 1989.


Chairman, Board of Supervisors
Yavapai County, Arizona

ATTEST


Clerk, Board of Supervisors
Yavapai County, Arizona

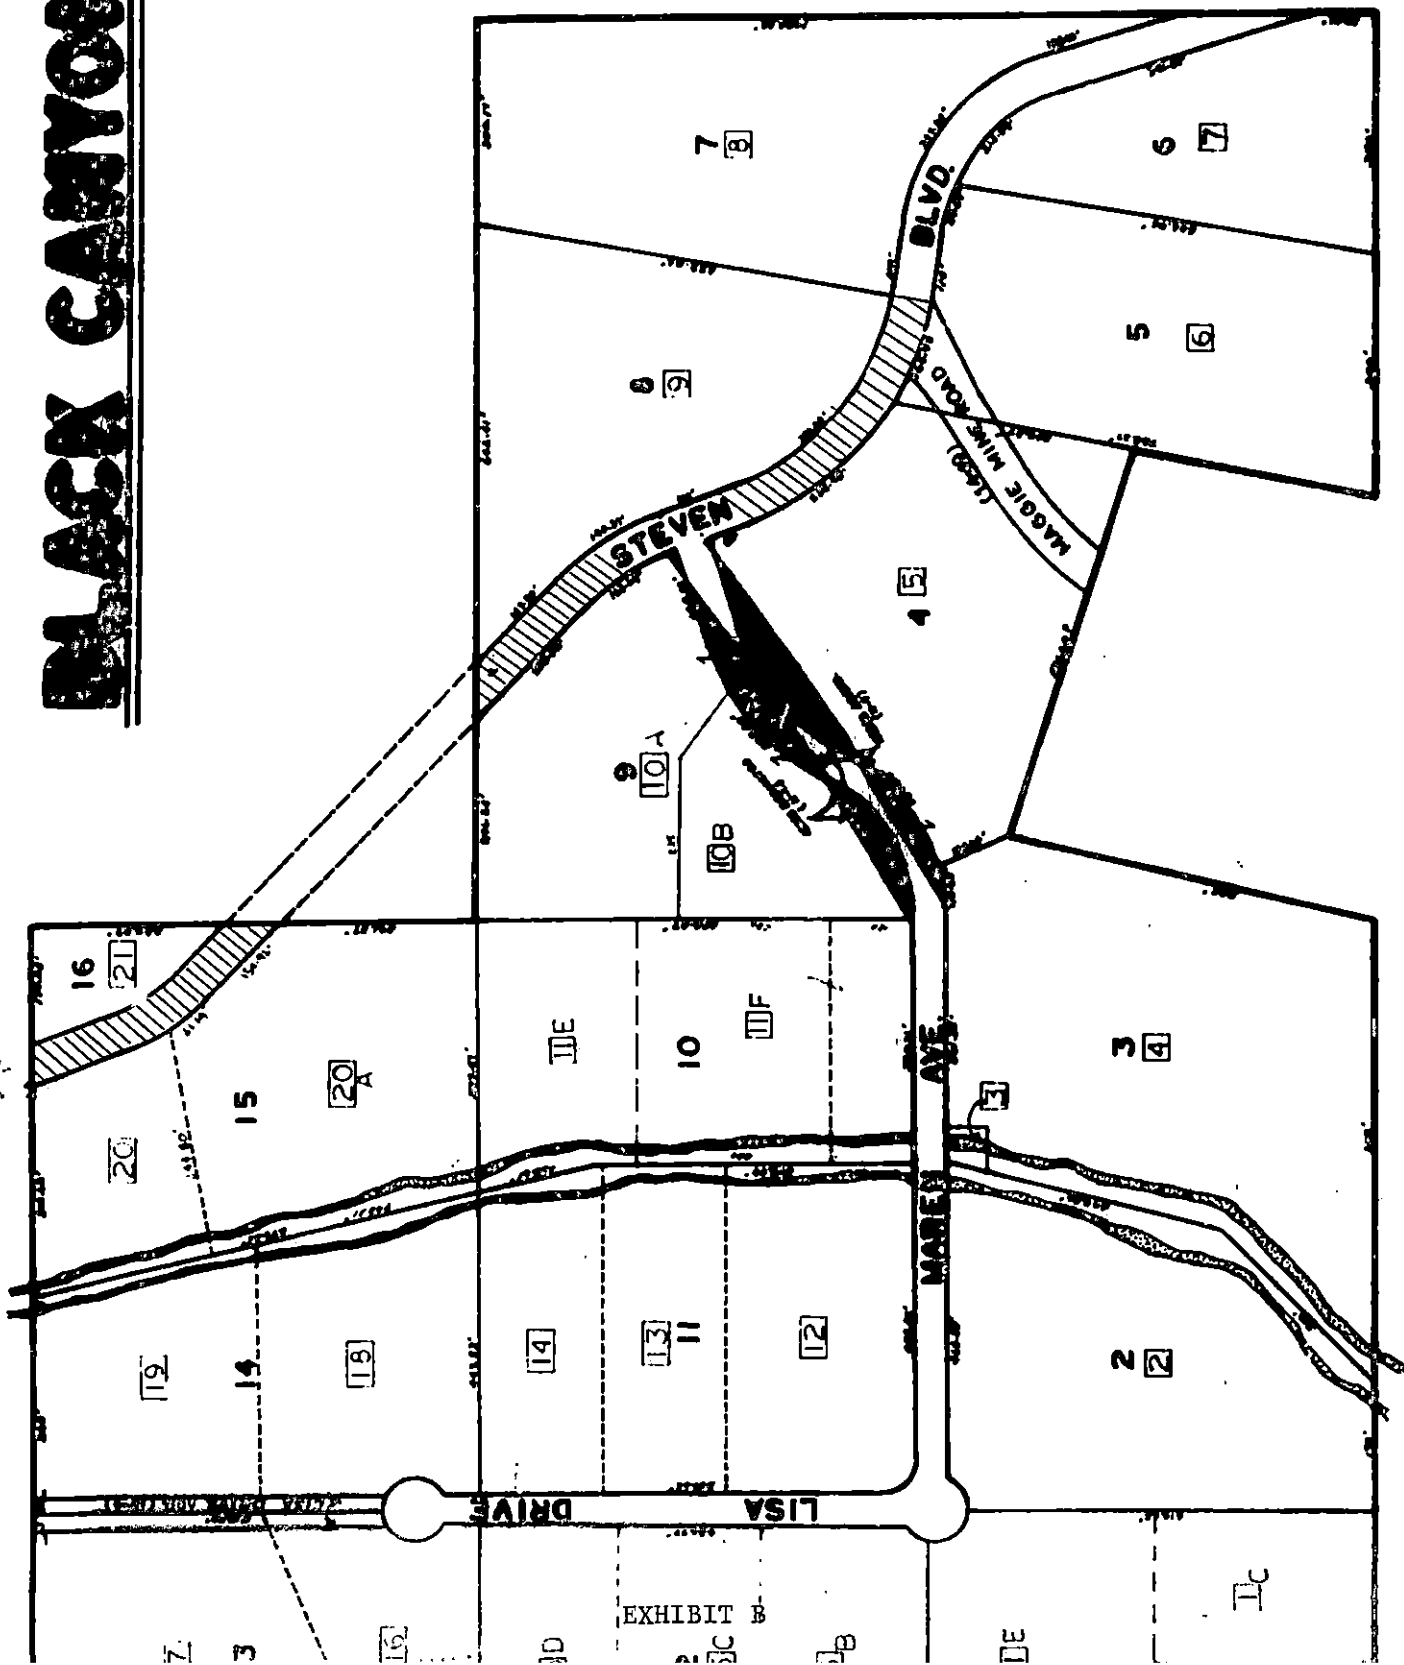


BLACK CANYON VISTA

THIS PAGE WILL NOT REPRODUCE

SCALE 1"=200'

MAP 502-4



EXHIBIT

