


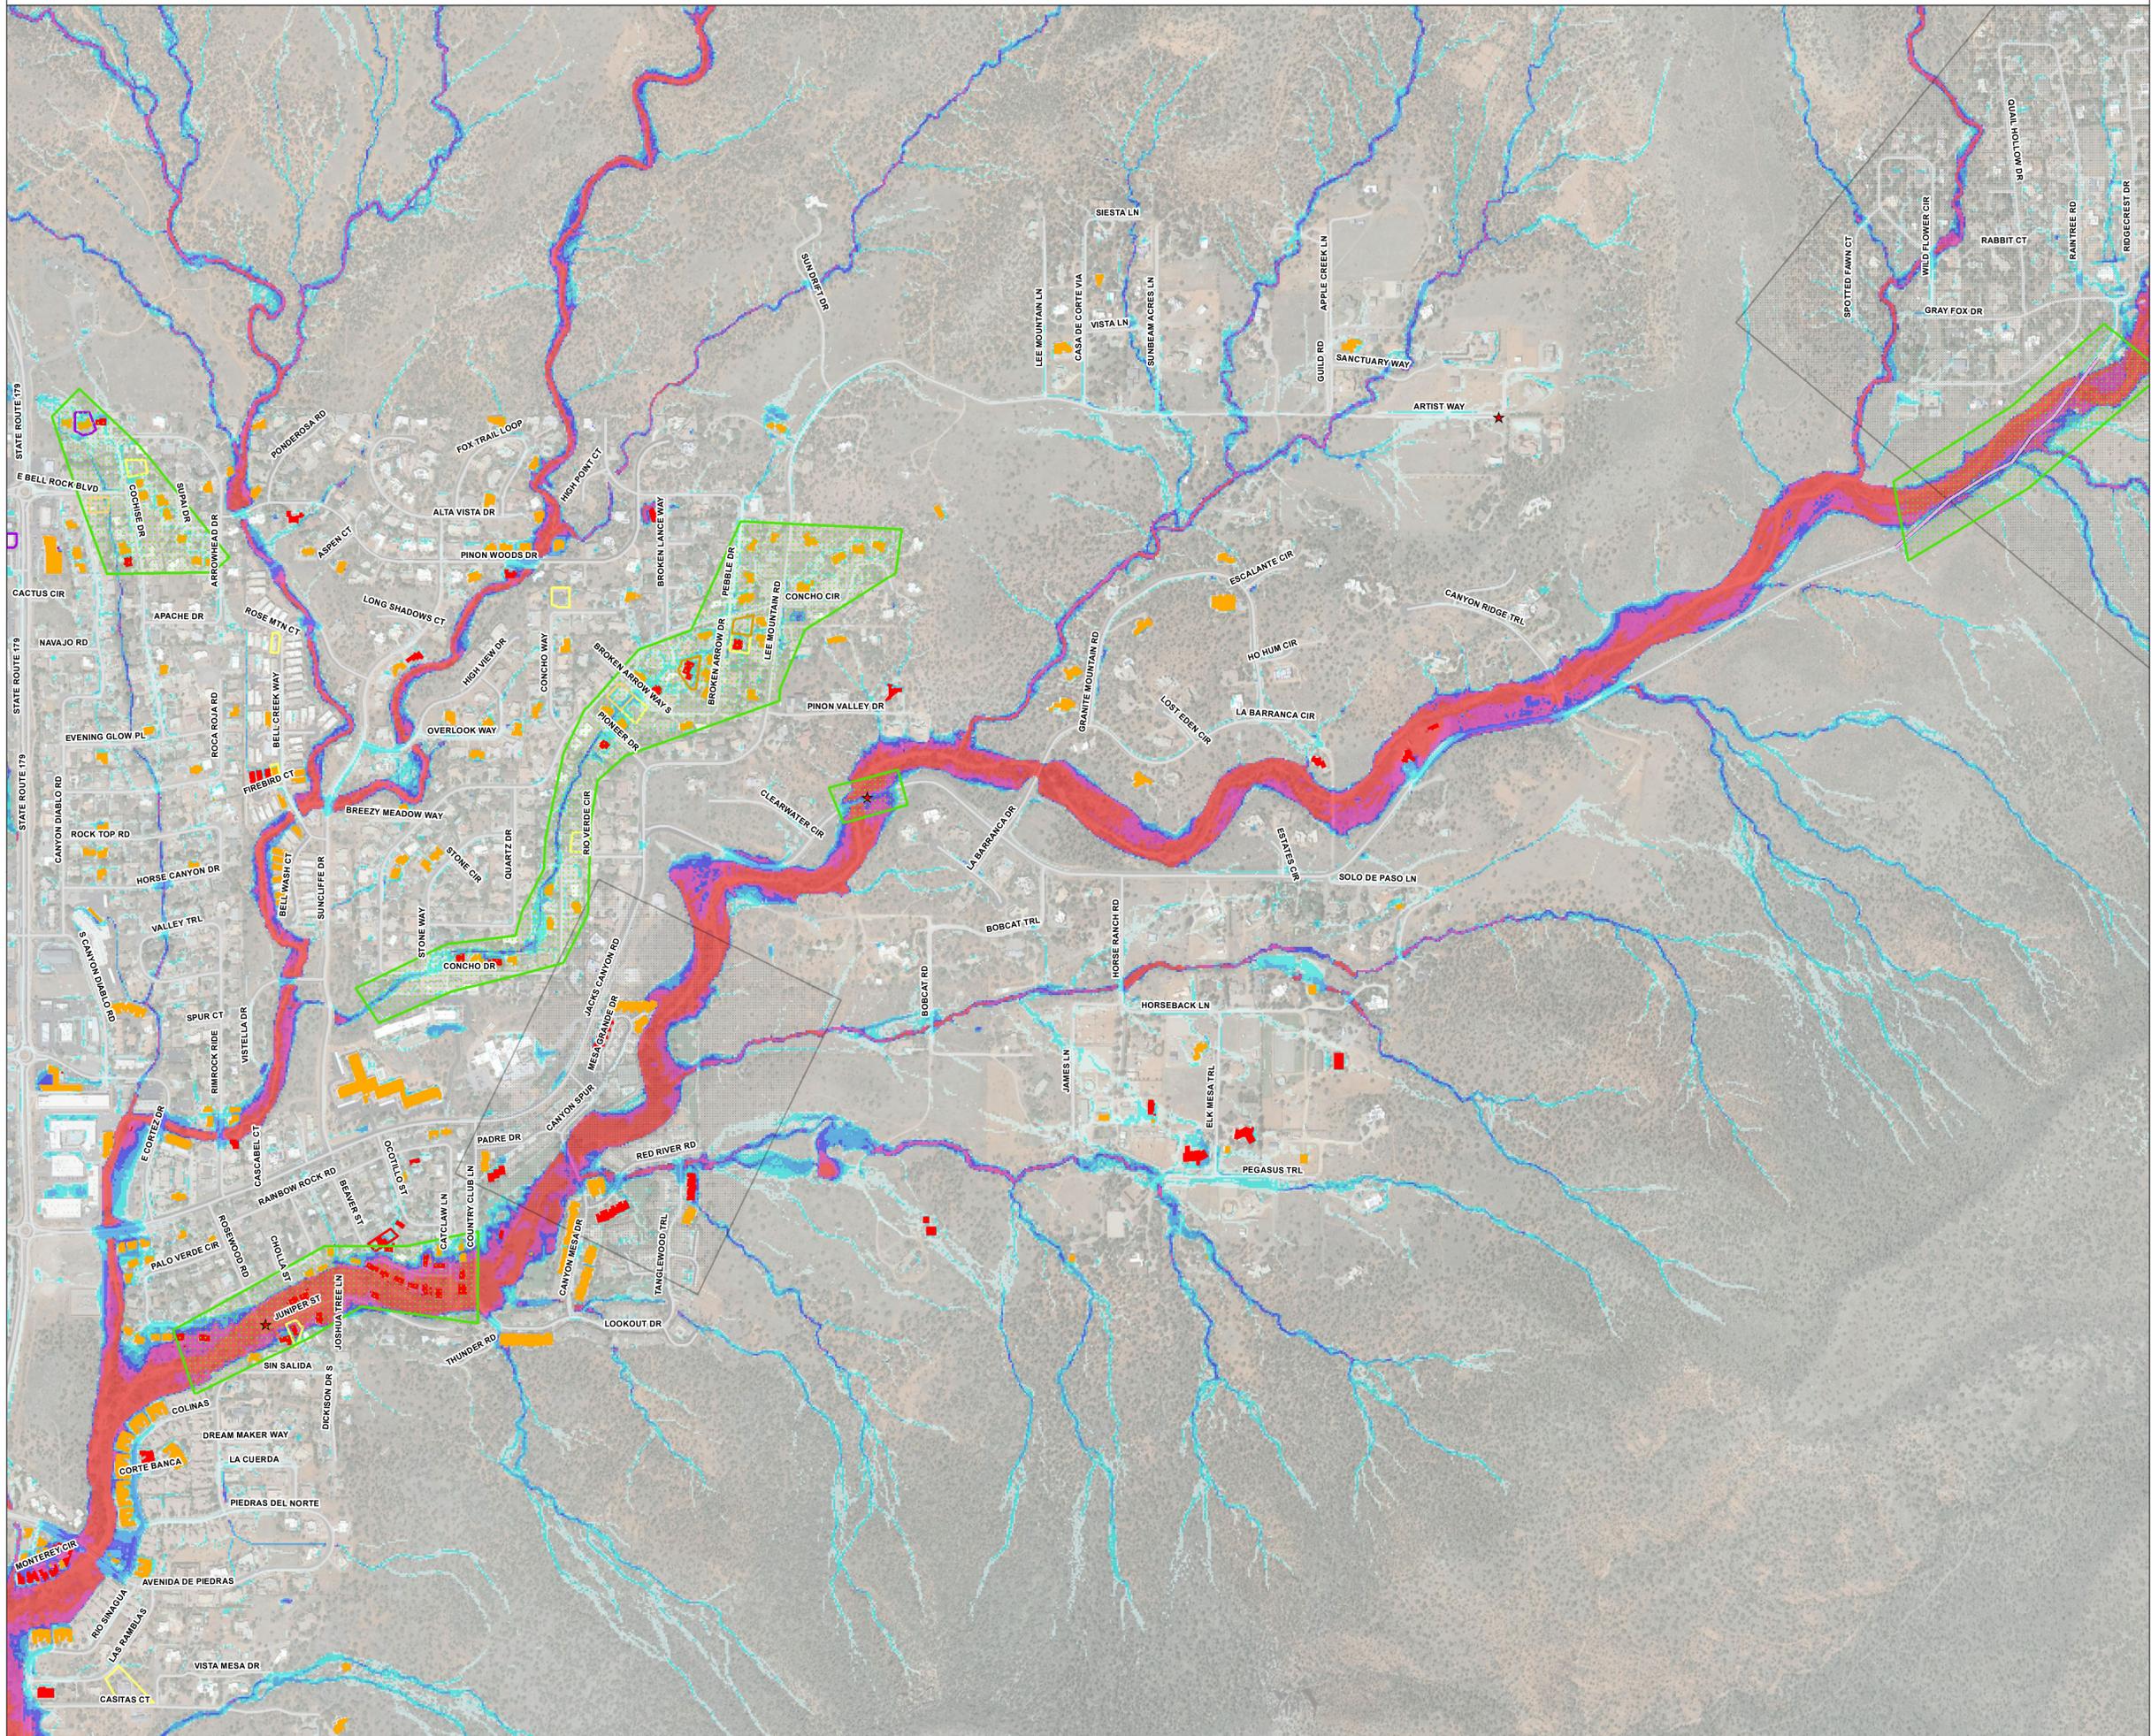

Village of Oak Creek Area Drainage Master Plan

DRAFT Problem Area and Rank - Sheet 2 of 2



2023 Problem Areas	Drainage Complaint Parcels	2015 Discovery Report	100Y6H Dmax (ft)
Building Inundation Analysis	Prioritization	Point Feature	0 - 0.25
10YR Cdis > 2.0 cfs, Dmax > 0.5 ft	No Complaint	Line Feature	0.25 - 0.5
100YR Cdis > 2.0 cfs, Dmax > 0.5 ft	6 - 10	Area Feature	0.5 - 1
	10 - 14	2008 Problem Areas	1 - 2
	14 - 19	Constructed	2 - 3
	19 - 23	Final Design	3 - 5
	23 - 27		> 5

